


umbau parkhaus katharinenklosterhof

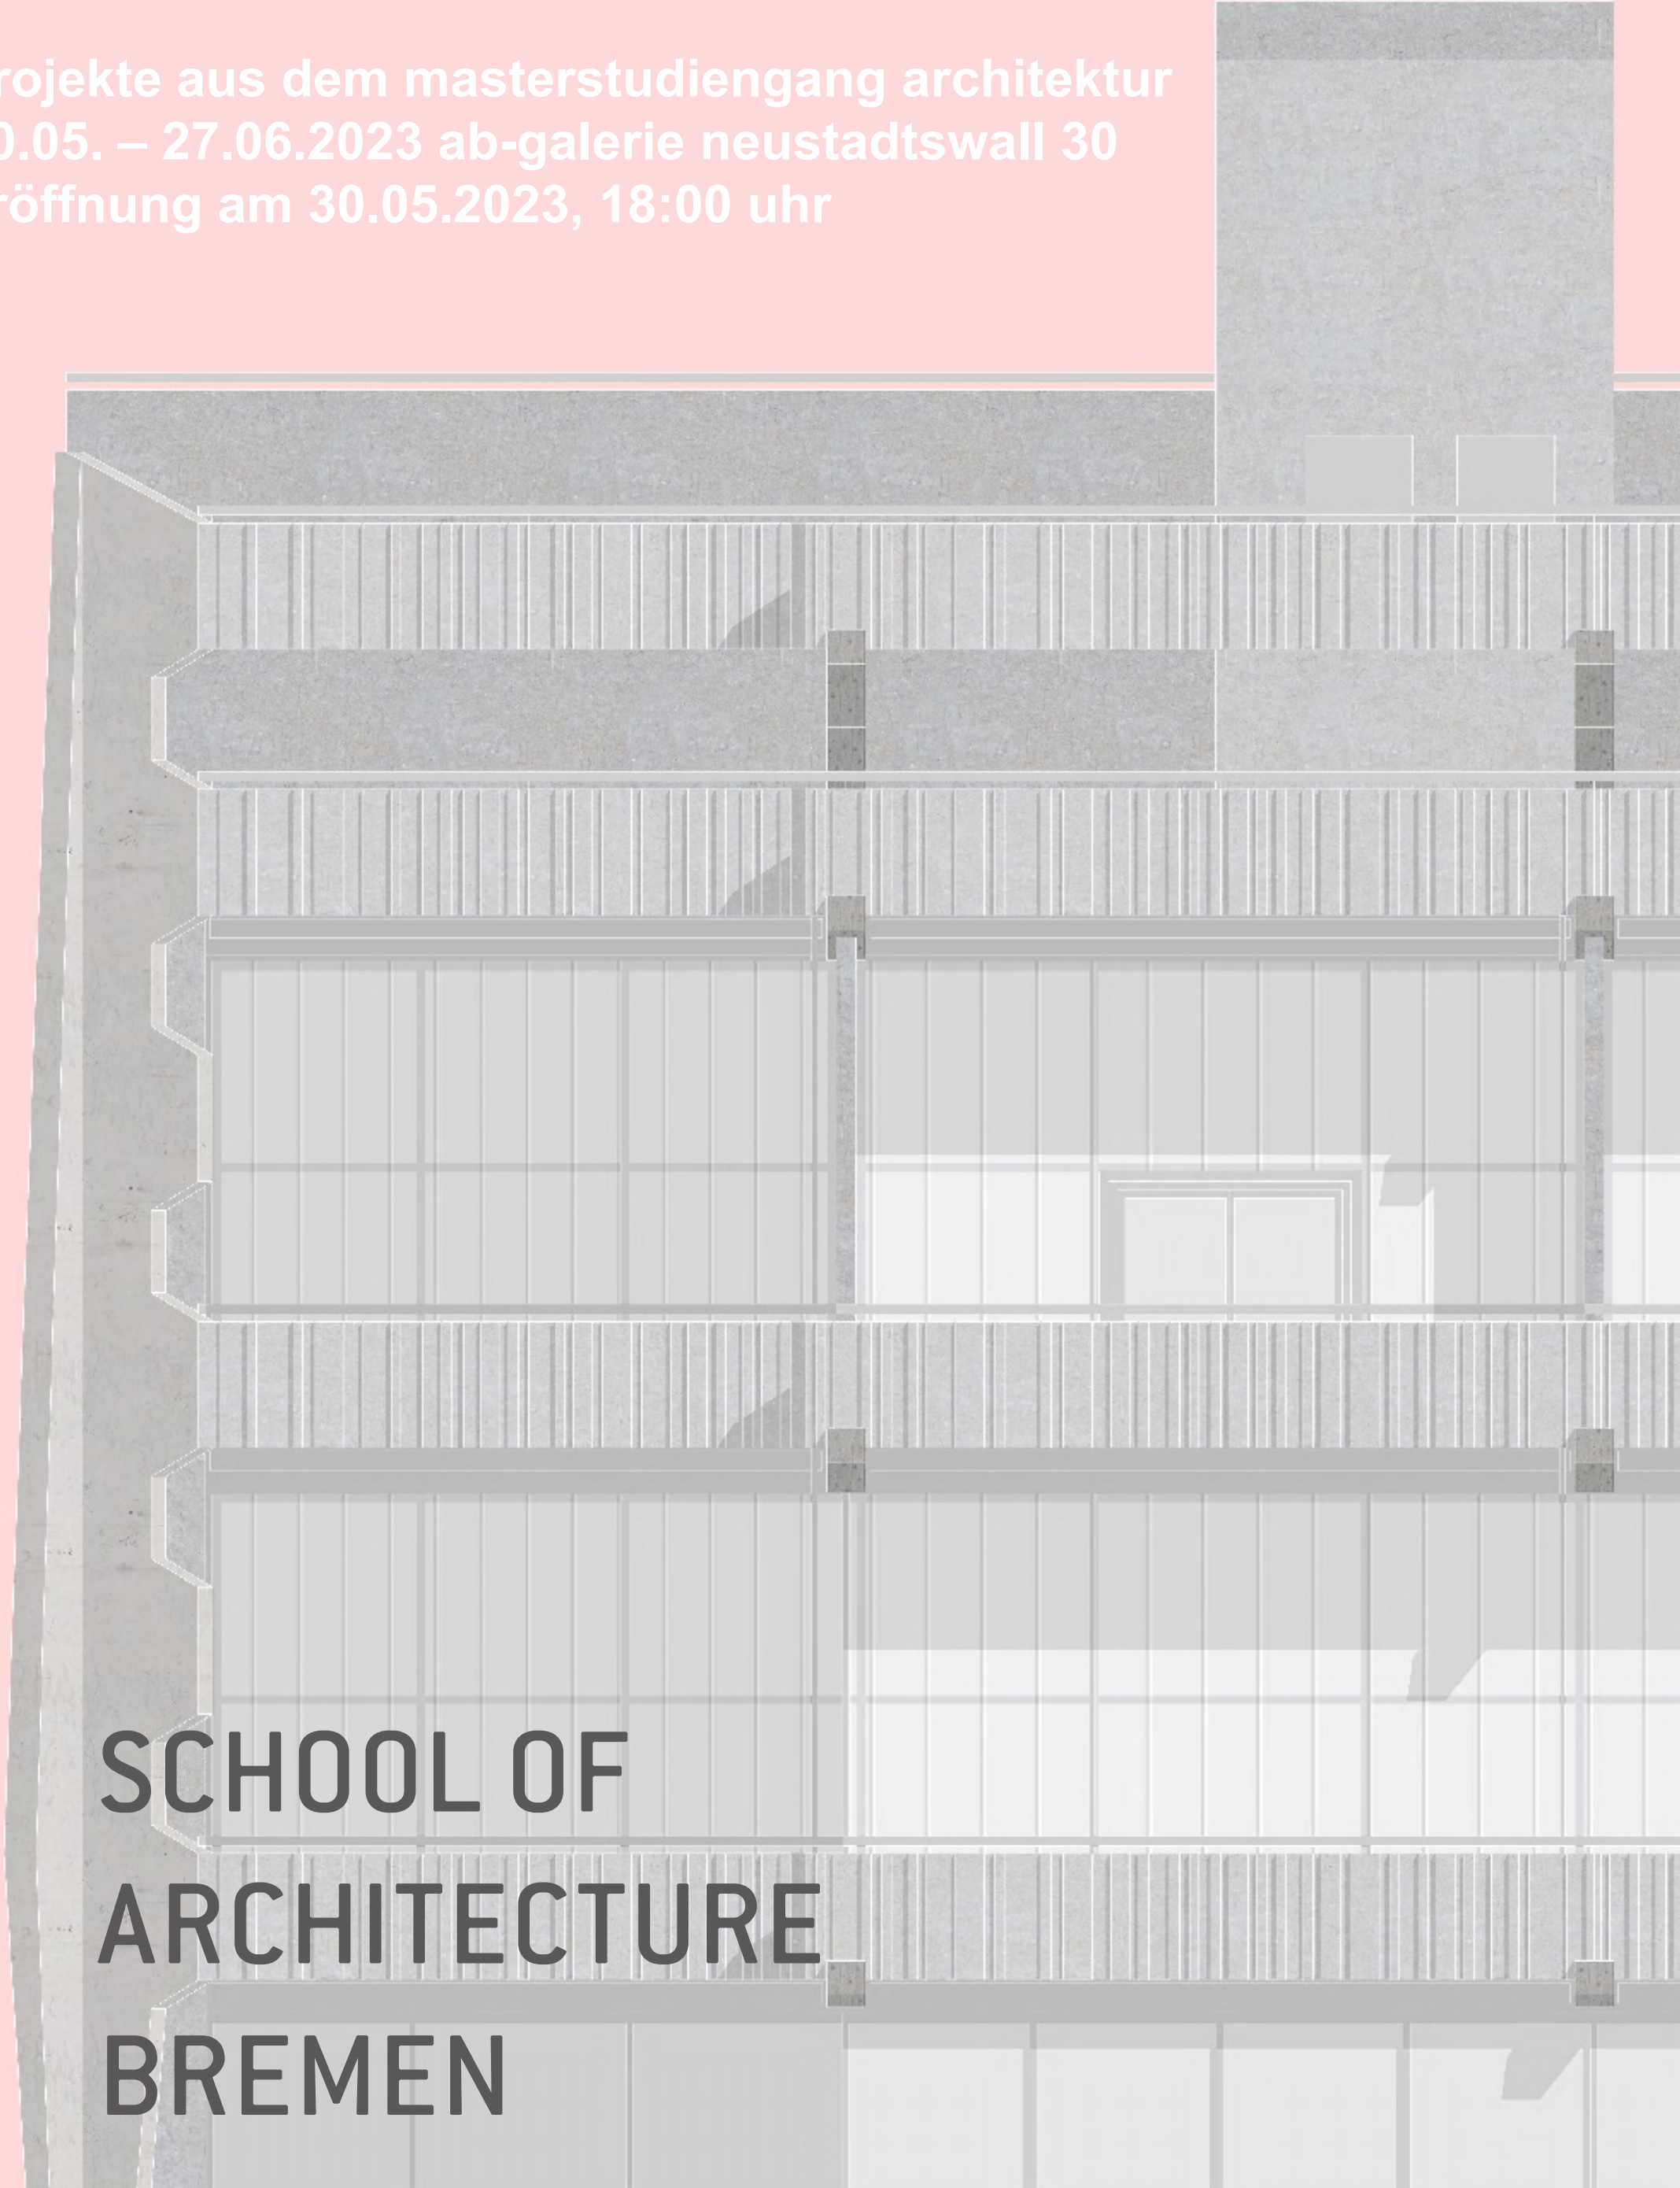

projekte aus dem masterstudiengang architektur
30.05. – 27.06.2023 ab-galerie neustadtswall 30
eröffnung am 30.05.2023, 18:00 uhr

A detailed architectural section drawing of a parking garage, showing multiple levels with concrete slabs, columns, and structural elements. The drawing is rendered in a light gray color against a pink background.

SCHOOL OF
ARCHITECTURE
BREMEN